

MICROFICHE ETABLIE A PARTIR DE
L'UNITE DOCUMENTAIRE
N

جديدة منجزة حسب الوثيقة
رقم:

9 4 0 4 0 0

ROYAUME DU MAROC

المملكة المغربية

المركز الوطني للوثائق
CENTRE NATIONAL DE DOCUMENTATION

SERVICE DE REPROGRAPHIE
ET IMPRIMERIE

B.P 826 RABAT



مصلحة الطباعة والتصوير
ص.ب 826 الرباط

F

1

تصميم غير واضح

Plan illisible

OUARZAZATE

C. P. DE M. S. E. N. I. R.

94-0400


29. 4 34 - 12 47. 6. 5. 3

PROJET D' L'OUVRAGE D' ART

PASSERELLE CARROSSABLE


[illegible]

PLAN_Ech: 1/50

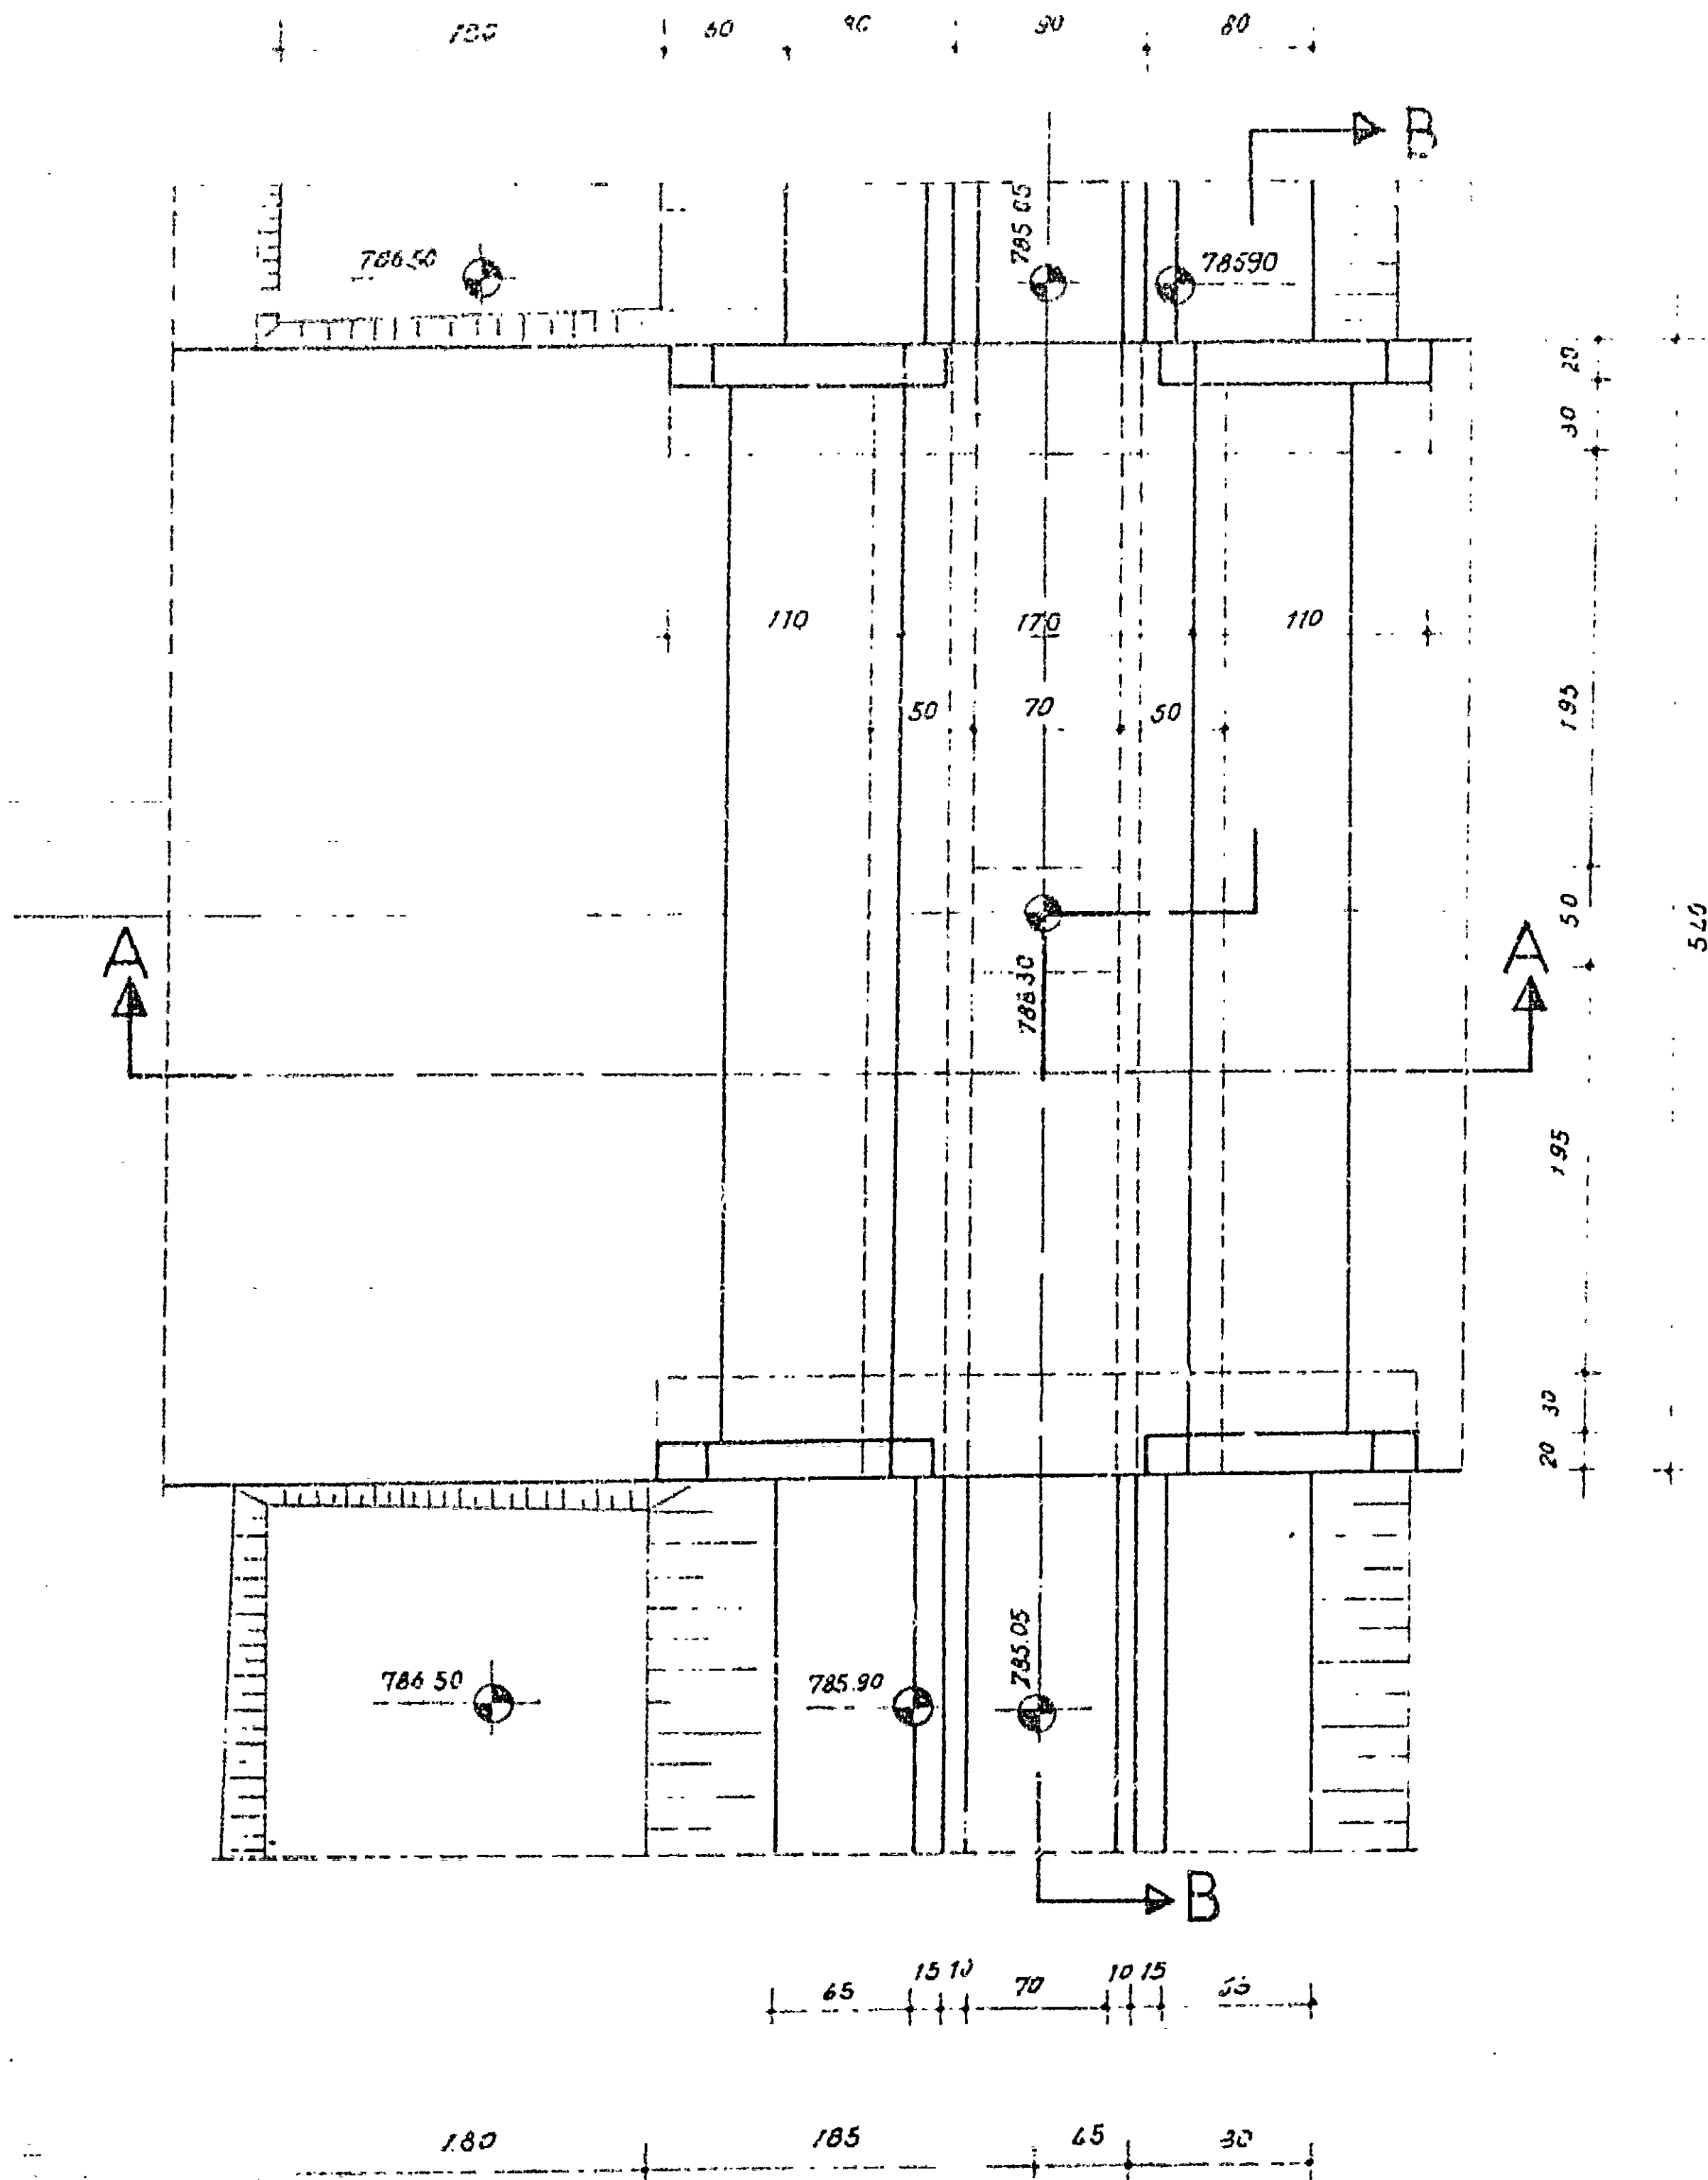


20cm per
10cm B

COUPE A_A Ech. 1/50

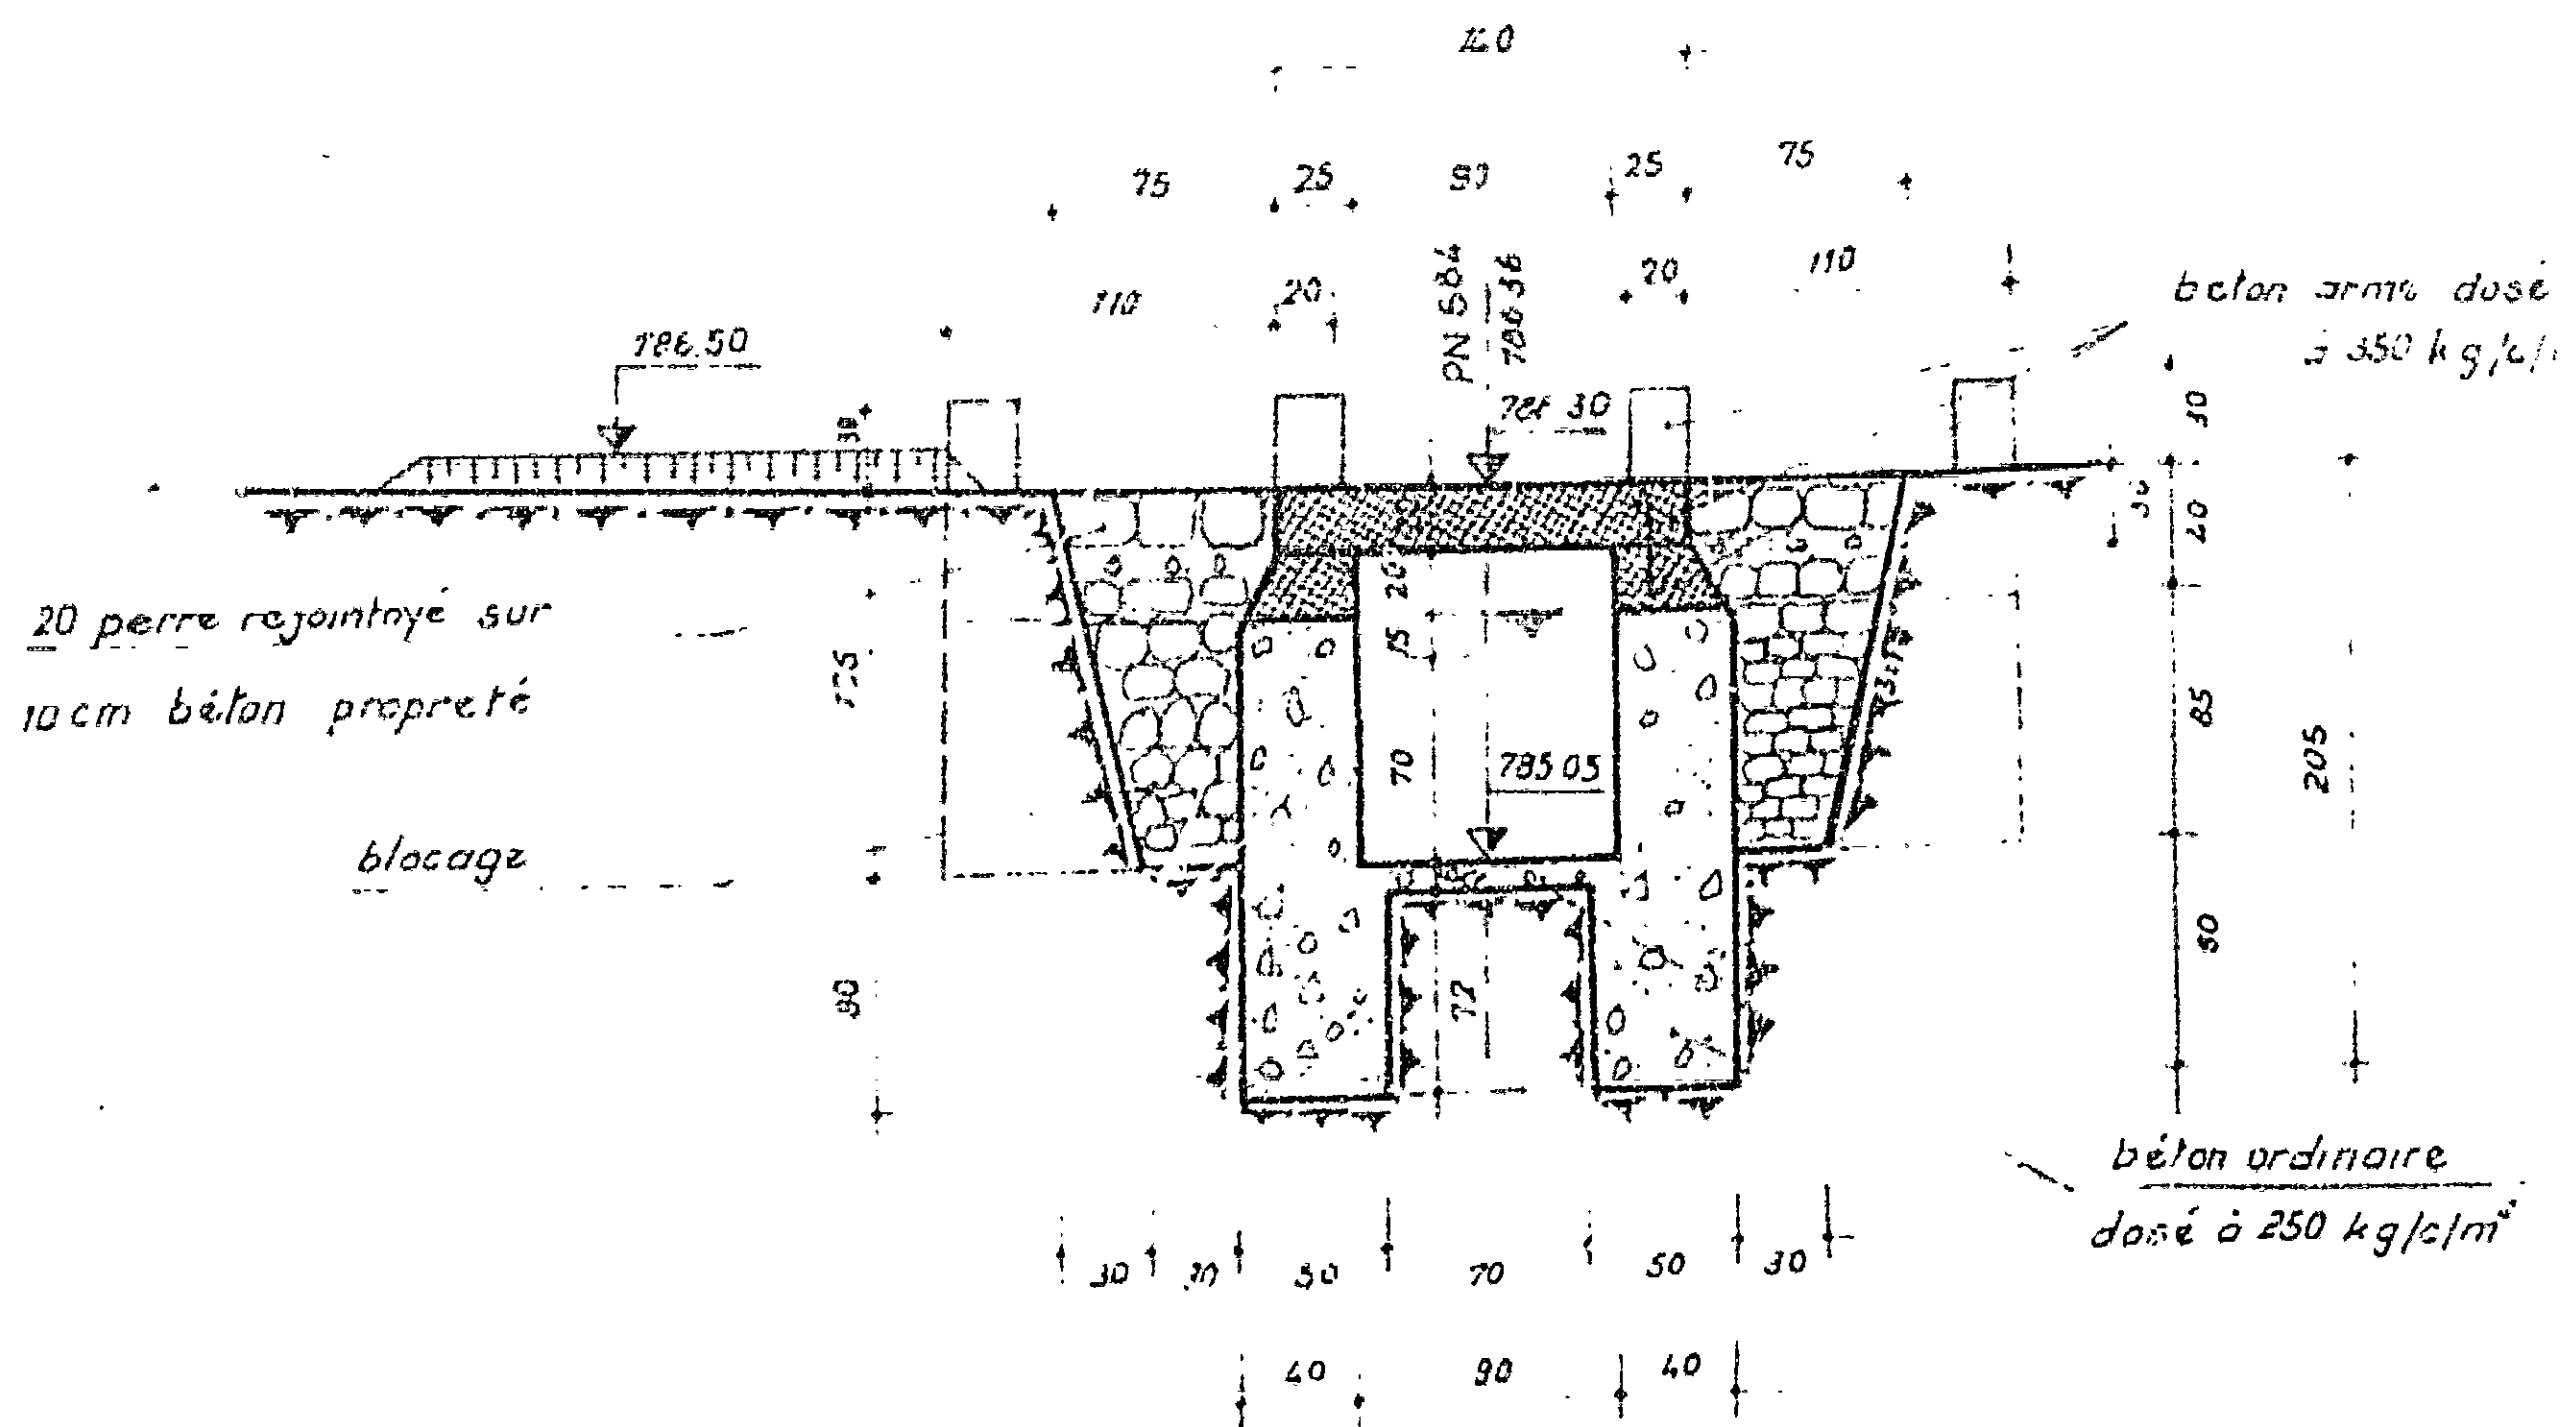

COUPE B_B Ech. 1.50

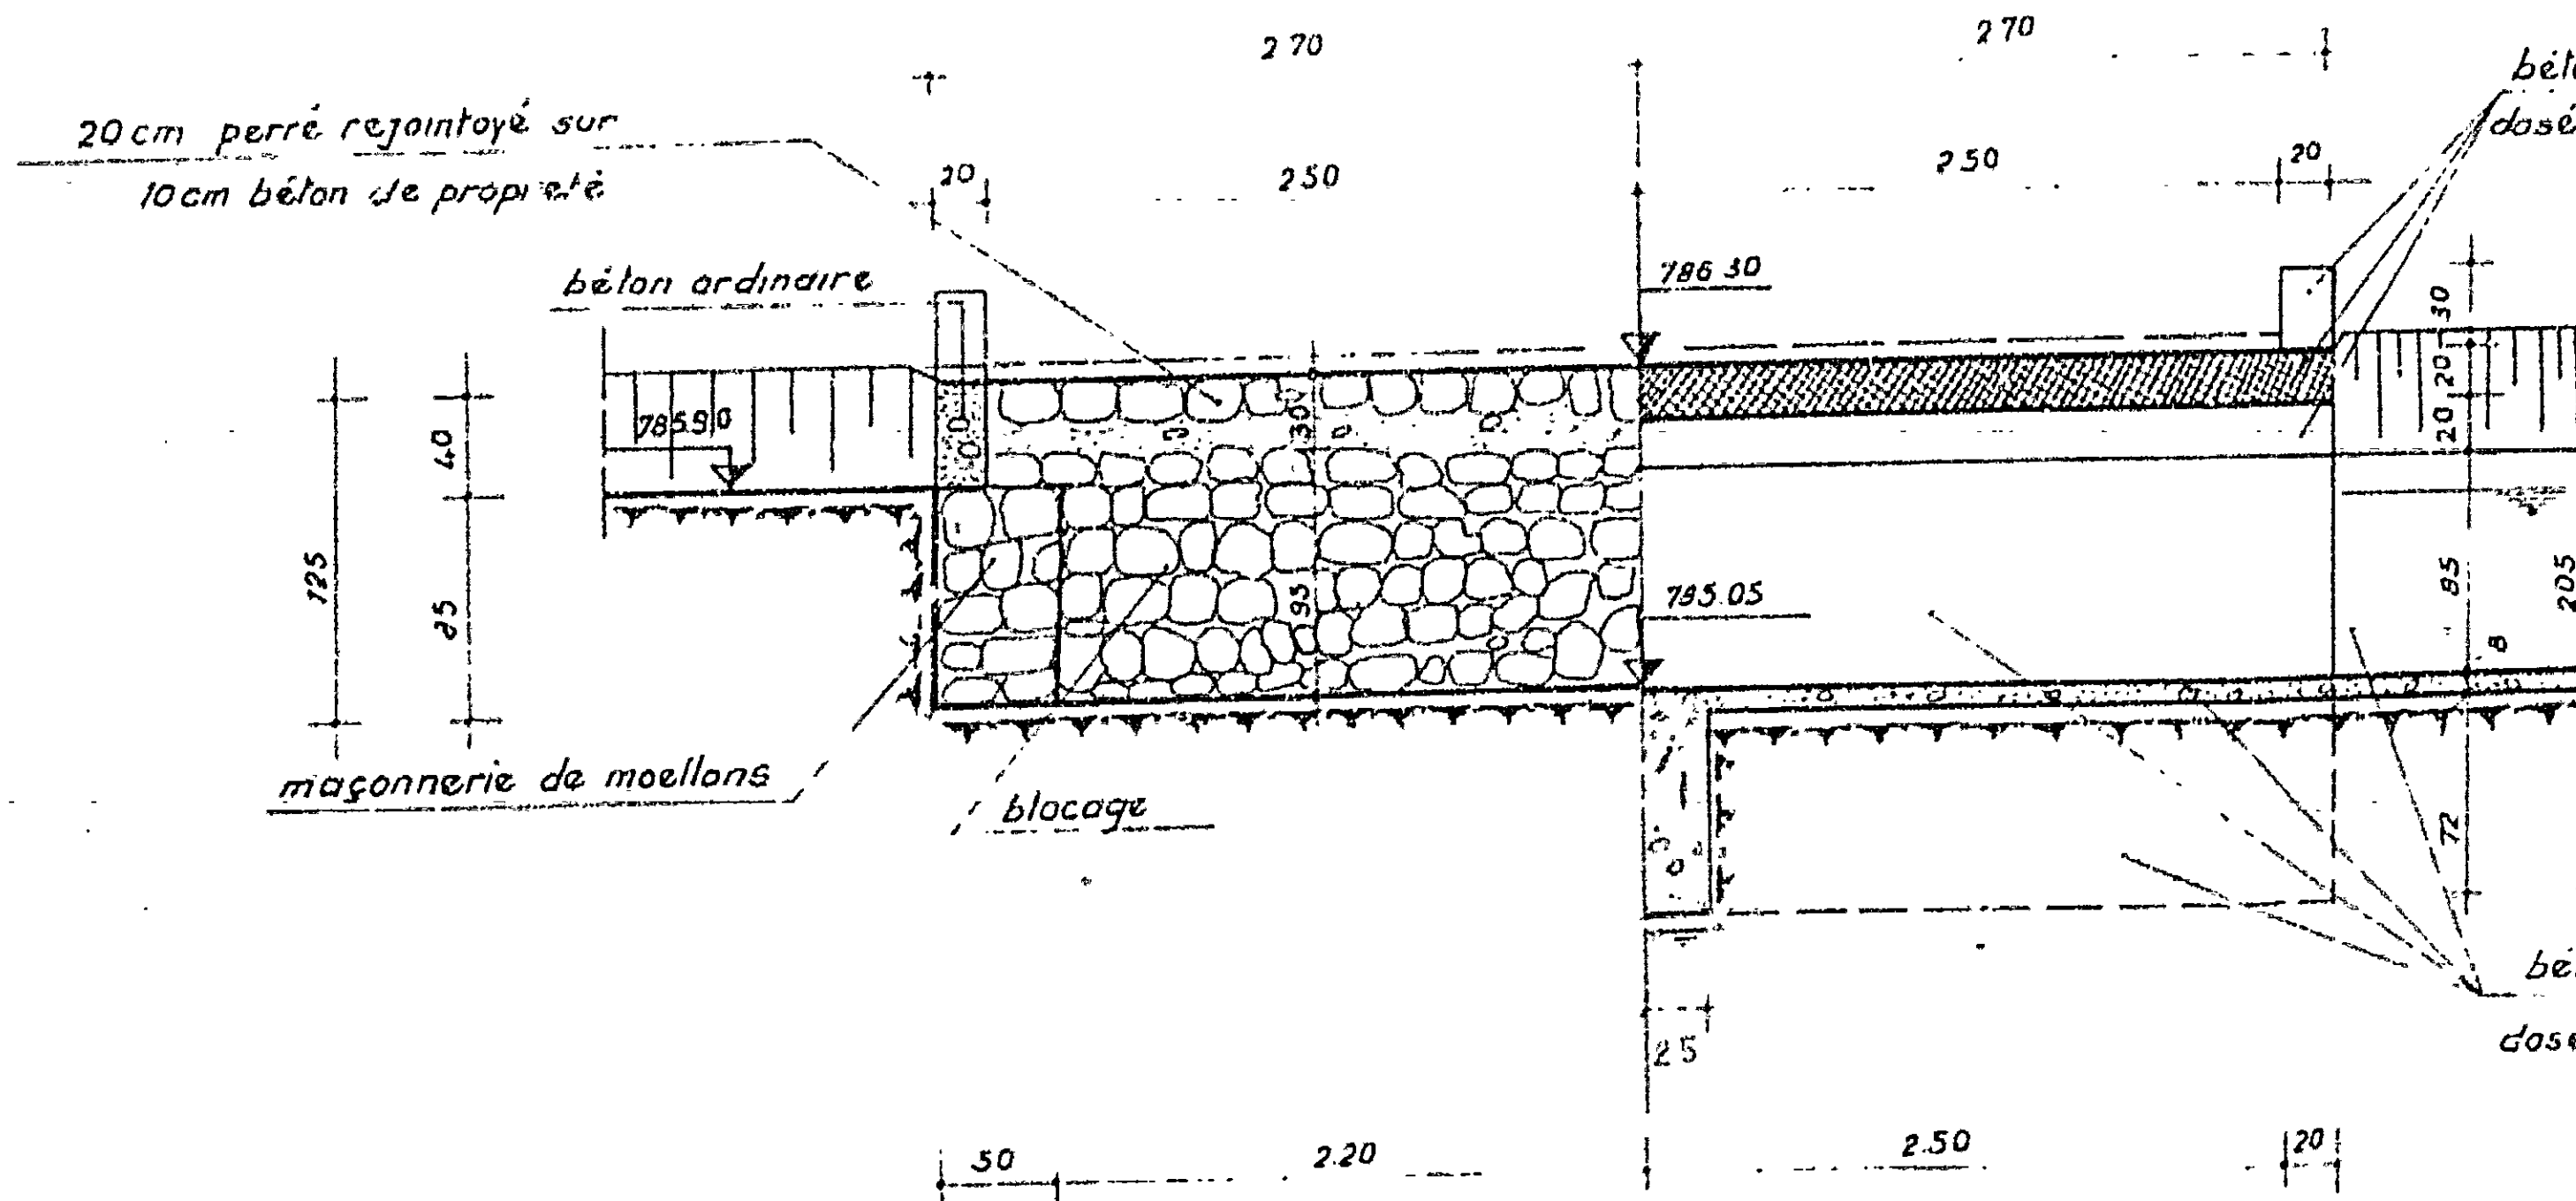

SPECIFICATION DE L'ARMATURE

N	Φ mm	L cm	NOMBRE	Σ L m	POIDS POUR (kg)			
					Φ 6 0.222	Φ 8 0.395	Φ 10 0.617	Φ 12 0.888
1	12	152	26	39.60	—	—	—	35.20
2	12	200	12	24.00	—	—	—	21.30
3	8	536	8	43.00	—	17.00	—	—
4	8	536	4	21.50	—	8.50	—	—
5	8	136	16	21.80	—	8.50	—	—
6	6	76	24	18.40	4.20	—	—	—
7	6	82	54	44.50	9.90	—	—	—
8	10	536	12	64.20	—	—	39.80	—
9	10	50	27	13.50	—	—	6.40	—
					14.10	34.10	48.20	46.30

$$14.270 \times 105 = 155 \text{ kg}$$


MÉTRE

N°	DESIGNATION DES OUVRAGES	QUANTITÉ
1	déblai dans tout terrain sauf rocher	m ³ 24.00
2	béton ordinaire dosé à 250 kg/c/m ³	m ³ 10.90
3	béton armé dosé à 350 kg/c/m ³	m ³ 2.70
4	acier pour armature	kg 155.00
5	maçonnerie de moellons	m ³ 1.90
6	perré rejointoyé 20 cm	m ³ 11.00
7	blocage	m ³ 4.20
8	mastic accoplast „V”	kg 18.00
9	béton de propreté	m ³ 1.10

BORDEREAU DE SAISIE

C.N.D.

MAROC

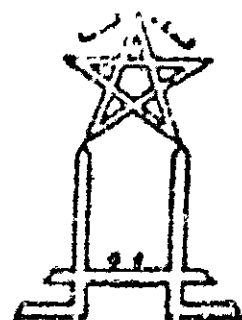

ISSN	71608
NONAT A 110	
NAC A 090	94-0400
CODBI A 121	
COTRA A 122	

TYPREL A 141	T	G	S	R
NOAP A 142				
NACAP A 143				

NIVUD A 131	A	M	C	NIVSO A 132	M	C	S
----------------	---	---	---	----------------	---	---	---

CODUD						
INDEX A 010						
NAME A 020						
STATUT A 150	C	D	PAYS PROD A 160		TYPE BIBL A 170	A
INDICATEURS IND. LIT. A IND. LIT. B IND. LIT. C IND. LIT. D IND. LIT. E IND. LIT. F IND. LIT. G IND. LIT. H IND. LIT. I IND. LIT. J IND. LIT. K IND. LIT. L IND. LIT. M IND. LIT. N IND. LIT. O IND. LIT. 

UNITE DOCUMENTAIRE (A/N/C)	A 120 AUTEUR ET AFFIL.	

	A 340	TITRE GENERIQUE . . . utiliser le bordereau 2 : données complémentaires
	A 410 TITRE PUBLIC EN SERIE	
	A 420 VOLNUM	A 430 ISSN

NOTES D'INDEXATION

DATN D 100	
DATSA D 110	
DATMI D 120	

--

A 540 LGEUD	FR	A 560 LANRES	
A 611 NEDIT			
A 612 VEDIT		A 613 CPEDI	- : -
A 620 DATE	10-10-86	A 630 ANNEE	86
A 641 COLLP		A 642 COLLN	plan
A 650 NODOC			
A 660 ISBN		A 670 EDITN	
A 711 REUNN			
A 712 REUNV		A 713 REUNP	:
A 720 THESE		A 714 REUND	
A 730 A 740	Brevet : utiliser le bordereau 2 : "Données complémentaires"		
A 810 DISPO		A 820 NOTES	

ZONES B ET C

B 110 ISO COGEO	;	;	;	;	-	;	;	;	;	-	;	;	;	;	-	;	;	;	;
--------------------	---	---	---	---	---	---	---	---	---	---	---	---	---	---	---	---	---	---	---

B 120 à B 170 : utiliser le Bordereau 2

B 210 - DESC:

AMENAGEMENT PLAN : PALERIE / ADMIN / METRE DE
CONSTRUCTION / ENSEMBLE

B 320 - RESUM

MAROC - Codes spécifiques

C 410 GEO	MA																		
C 420 GLG																			
C 430 HYL																			
C 440 STR																			
C 450 BOT																			
C 460 CHR																			
C 470 OFF																			
C 480 STAT																			

المركز الوطني للتوثيق
مصلحة الطباعة والاستنساخ

رقم 460 / تاريخ 29-4-91

جديدة

FIN

النهاية